

NOTES

DO NOT SCALE DRAWING. FIGURED DIMENSIONS ARE TO BE FOLLOWED.

READ THIS DRAWING IN CONNECTION WITH GENERAL ARCHITECTURAL PLANS, STRUCTURAL PLANS, AND OTHER RELATED DRAWINGS. THE ARCHITECT SHALL BE NOTIFIED IMMEDIATELY OF ANY DISCREPANCY FOUND THEREIN.

COPYRIGHT OF THIS DRAWING RESERVED BY ARCHITECT.

REVISIONS

[illegible]

DISTRIBUTION RECORD

[illegible]

DIRECTOR

WONG TUNG & PARTNERS LTD
ARCHITECTS & PLANNERS

20TH FLOOR LEIGHTON CENTRE, LEIGHTON ROAD, HONG KONG


OFFICE:	Dallas, Texas		U.S.A.
ASSOCIATE OFFICES:	Hawaii	San Francisco	Bangkok
	Malaysia	Saudi Arabia	Singapore

PROJECT:
DISCOVERY BAY
LANTAU ISLAND H. K.
R. P. OF LOT 385
IN D. D. 352
& EXTENSION(S)

AREA 6E

TITLE:
SUPPLEMENTARY PLAN TO
MASTER PLAN 5.2 FOR
PHASE 3

DATE: NOV. 27 1985	JOB NO 613/6E
SCALE: 1 : 500	DRAWING NO.
DRAWN BY: CHW	6E-MP-1/1
CHECKED BY:	

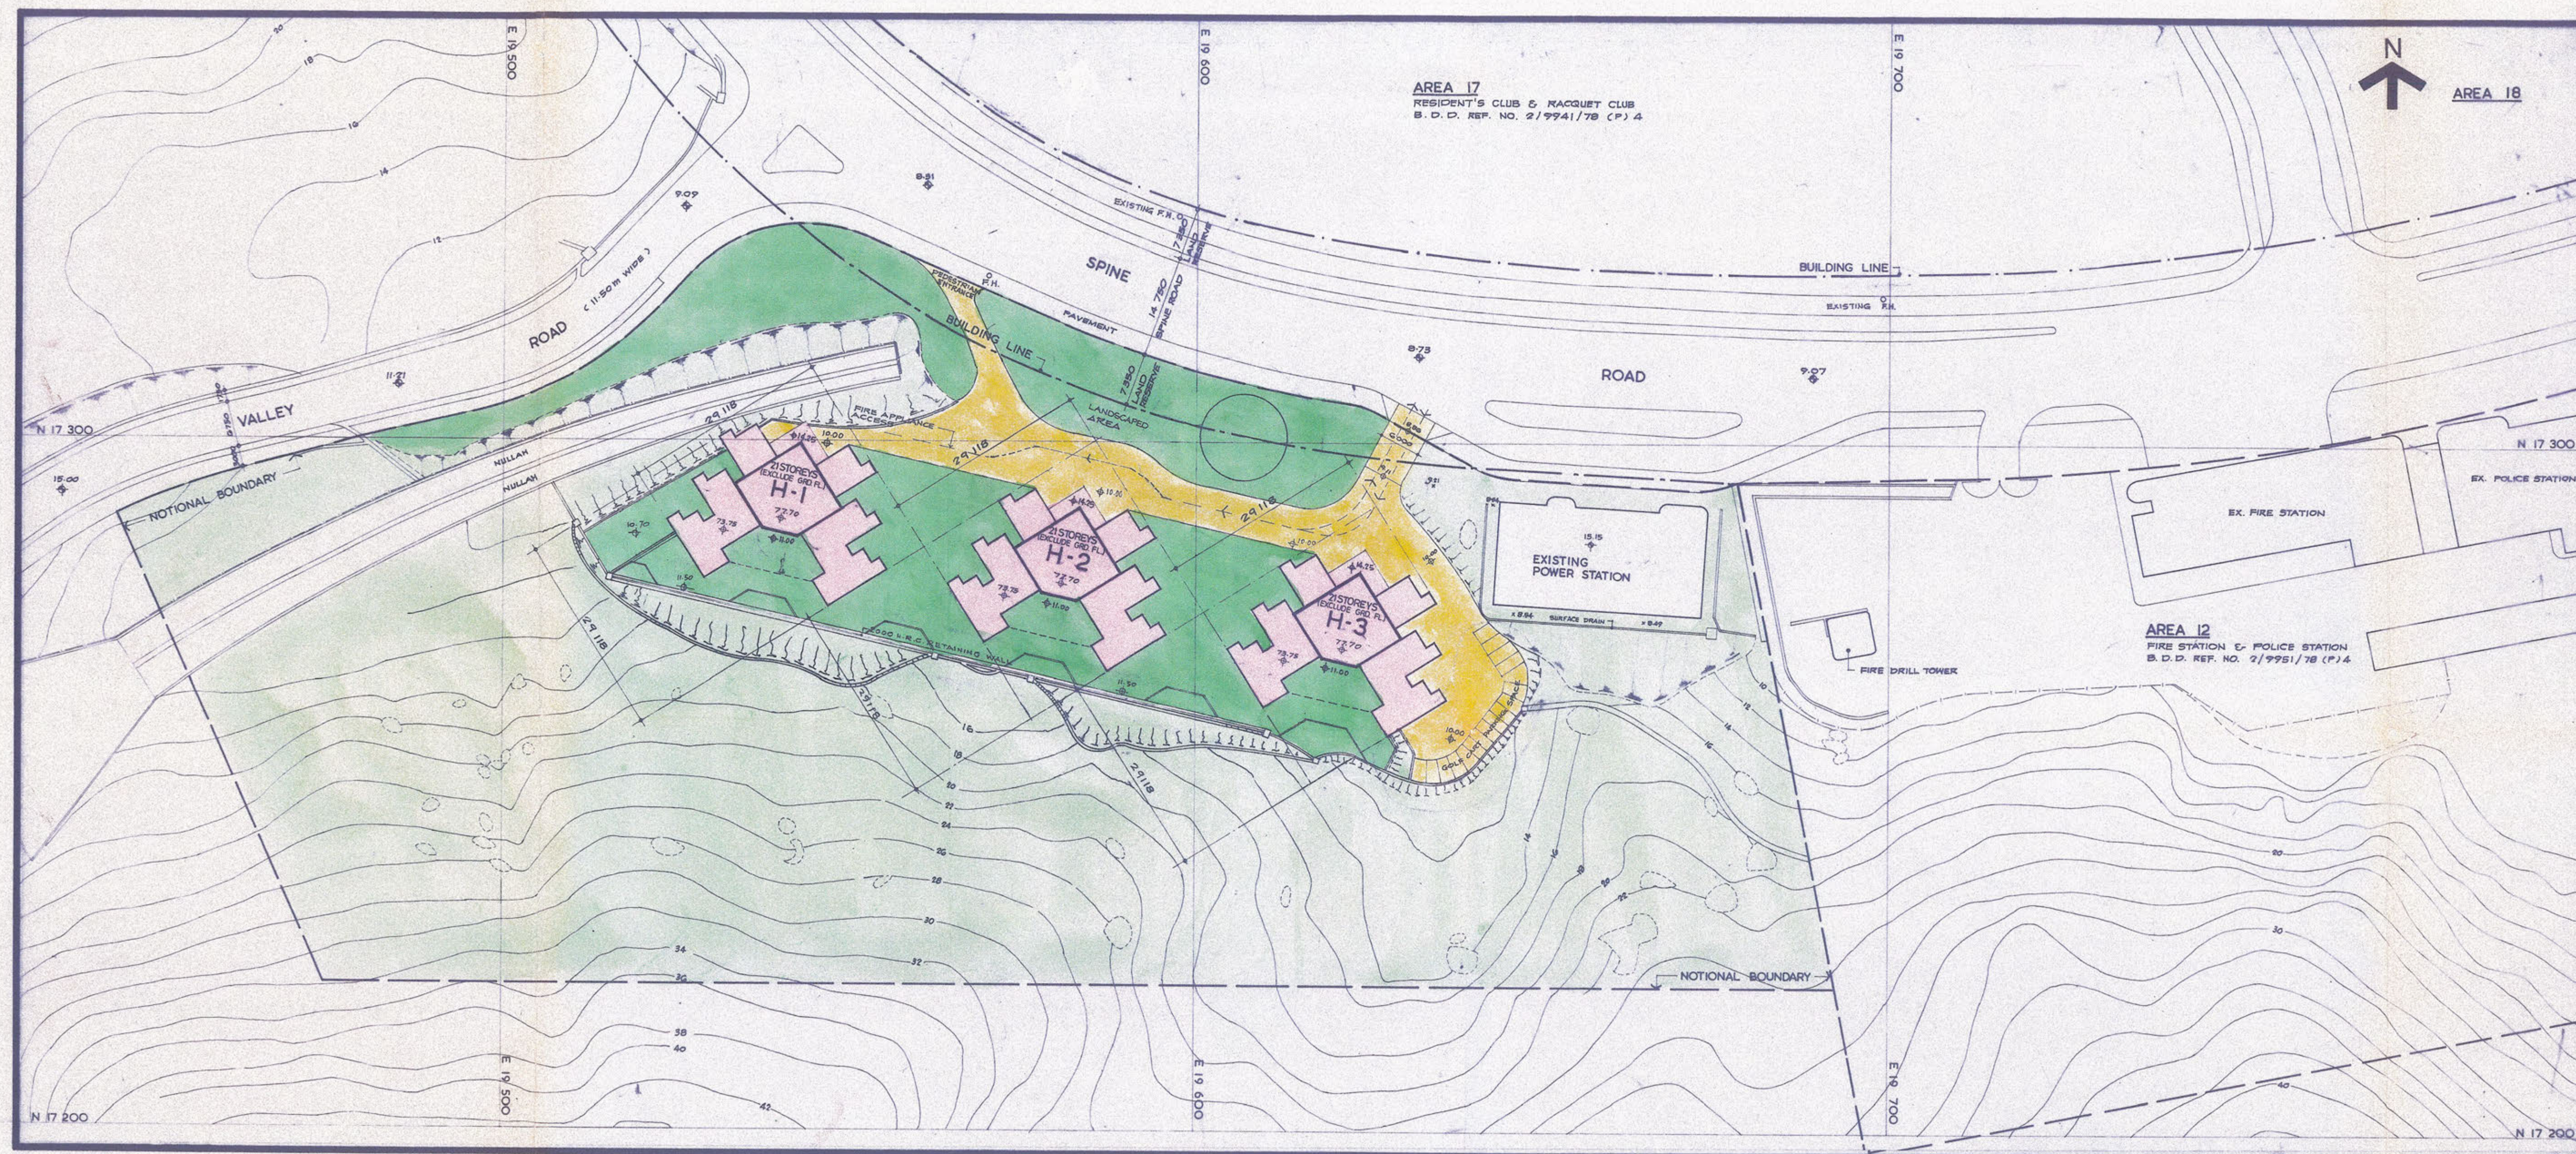

SCHEDULE OF ACCOMMODATION HOUSE AREA 6E

AREA NO.	NO. OF UNITS		GROSS BUILDING AREA (sq. m.)		GROSS SITE AREA (sq. m.)		PLOT RATIO	
	APPROVED MP 5.2	SUPPLEMENTARY MASTER PLAN PHASE 3	APPROVED MP 5.2	SUPPLEMENTARY MASTER PLAN PHASE 3	APPROVED MP 5.2	SUPPLEMENTARY MASTER PLAN PHASE 3	APPROVED MP 5.2	SUPPLEMENTARY MASTER PLAN PHASE 3
6E	378	378	24,562	<u>24,493.545</u>	20,400	20,400	1:20	<u>1:20</u>

Y. C. Wan-Min-Kee

Approved by D.L.O. on **3 JUN 1988**