
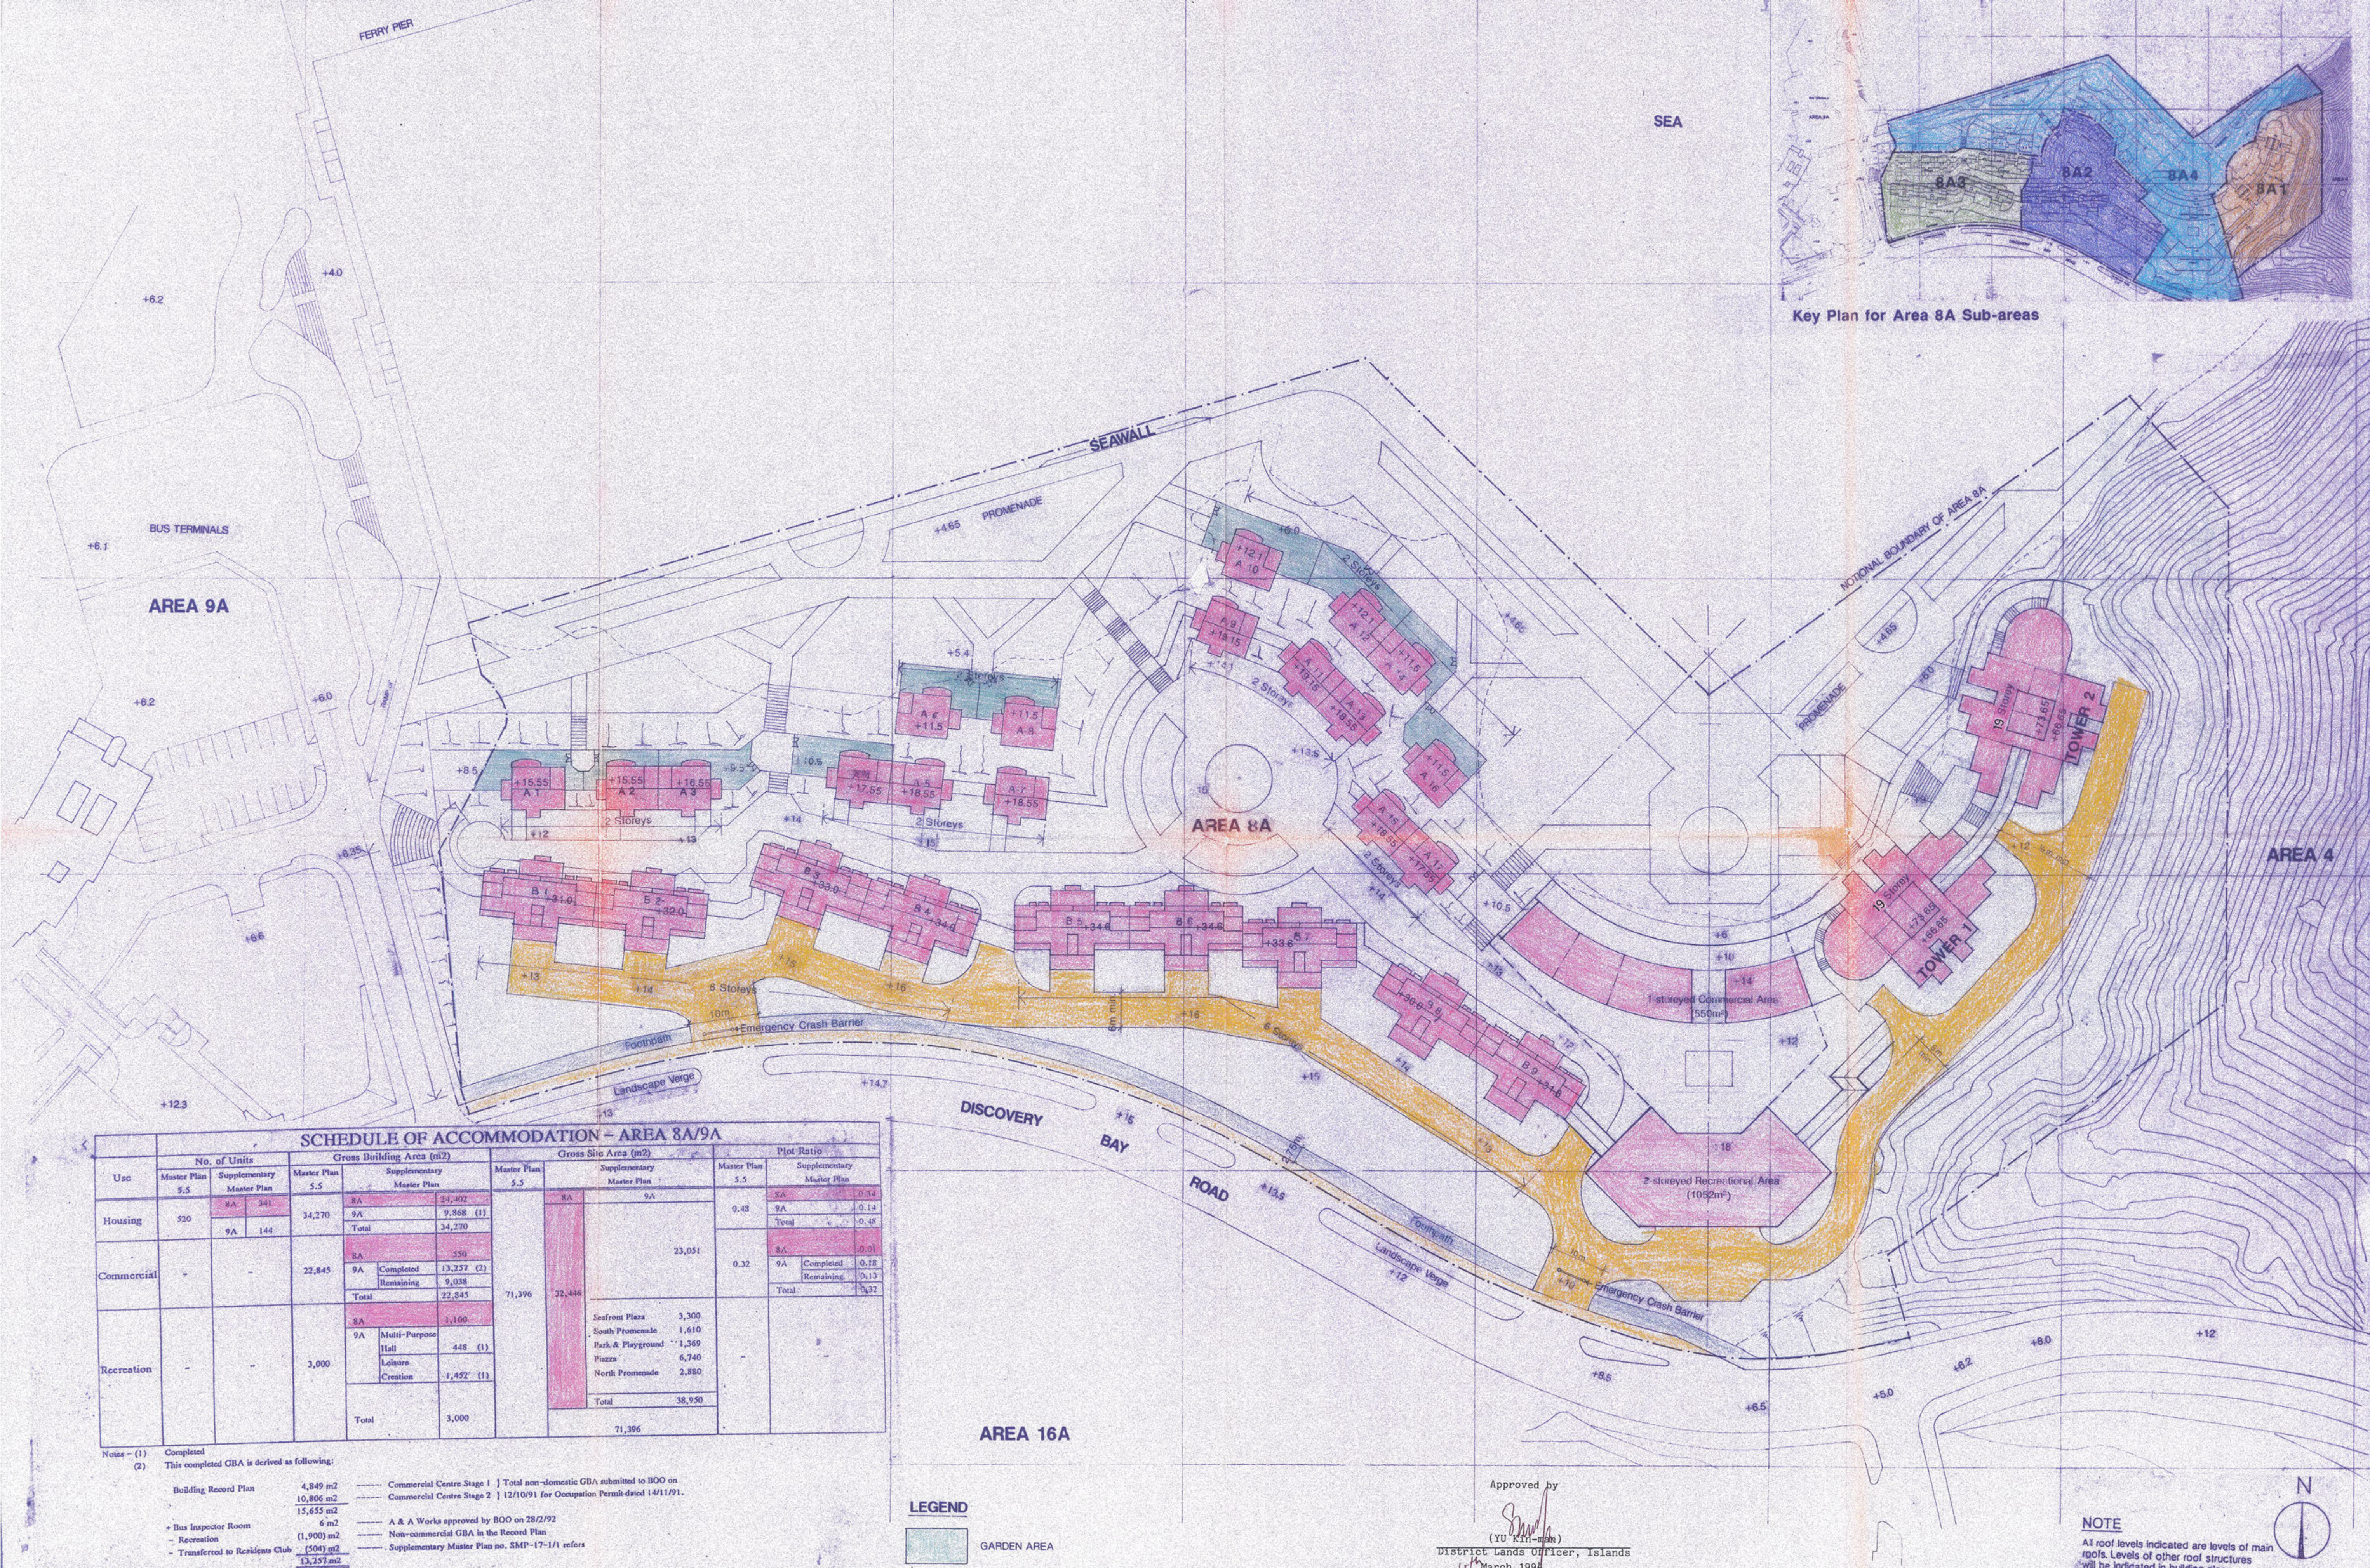


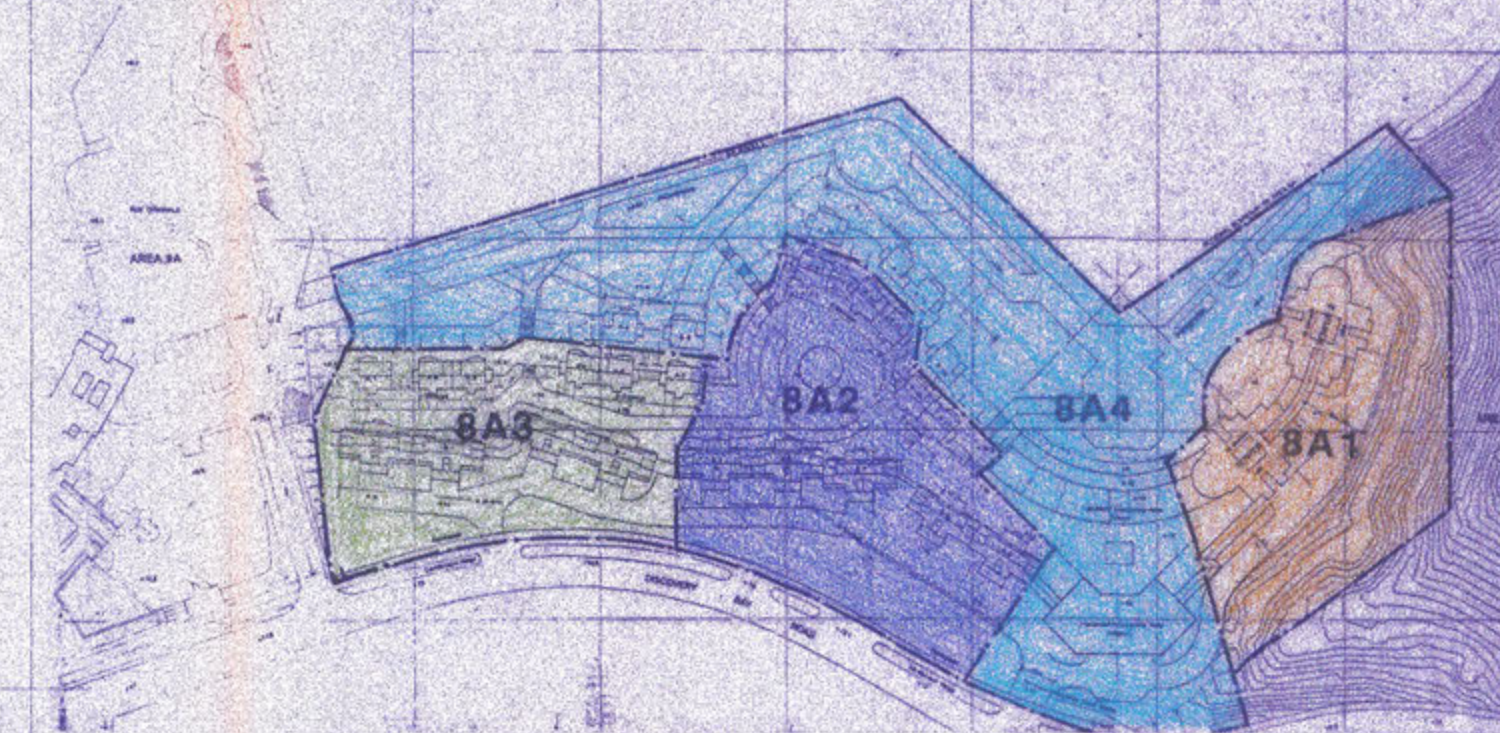

SCHEDULE OF ACCOMMODATION – AREA 8A/9A								
Use	No. of Units		Gross Building Area (m ²)		Gross Site Area (m ²)		Plot Ratio	
	Master Plan 5.5	Supplementary Master Plan	Master Plan 5.5	Supplementary Master Plan	Master Plan 5.5	Supplementary Master Plan	Master Plan 5.5	Supplementary Master Plan
Housing	520	9A 341 9A 144	34,270	9A 24,302 9A 9,868 (1) Total 34,270		9A	0.48	9A 0.14 9A 0.14 Total 0.48
Commercial	-	-	22,845	9A 250 9A Completed (13,252 (2)) Retaining 9,038 Total 22,845	71,396	23,051 32,446	0.32	9A 0.01 9A Completed (9,123 (3)) Retaining 9,123 Total 18,246
Recreation	-	-	3,000	9A Multi-Purpose Hall 448 (1) Leisure Creation 1,452 (1) Total 3,000		Sesban Plaza 3,300 South Promenade 1,610 Park & Playground 1,360 Piazza 6,740 North Promenade 2,880 Total 38,950 71,396		

**DISCOVERY BAY -- AREA 8A
SUPPLEMENTARY MASTER PLAN
MASTER PLAN 5.5**

DISCOVER BAY, LANTAU ISLAND, H.K.
R.P. OF LOT 385 IN D.D. 352 & EXTENSIONS

DO NOT SCALE DRAWING, FIGURED
DIMENSIONS ARE TO BE FOLLOWED
COPYRIGHT OF THIS DRAWING
RESERVED BY ARCHITECT

[illegible]

C Y S Associate (HK) Ltd.
Architects & Urban Designers. **CYS**

JOB NO. 91-161		DRAWING NO. SMP-8A-1/0 A
DRAWN BY	CHECKED BY	
DATE December 1992	SALE 1:500	