


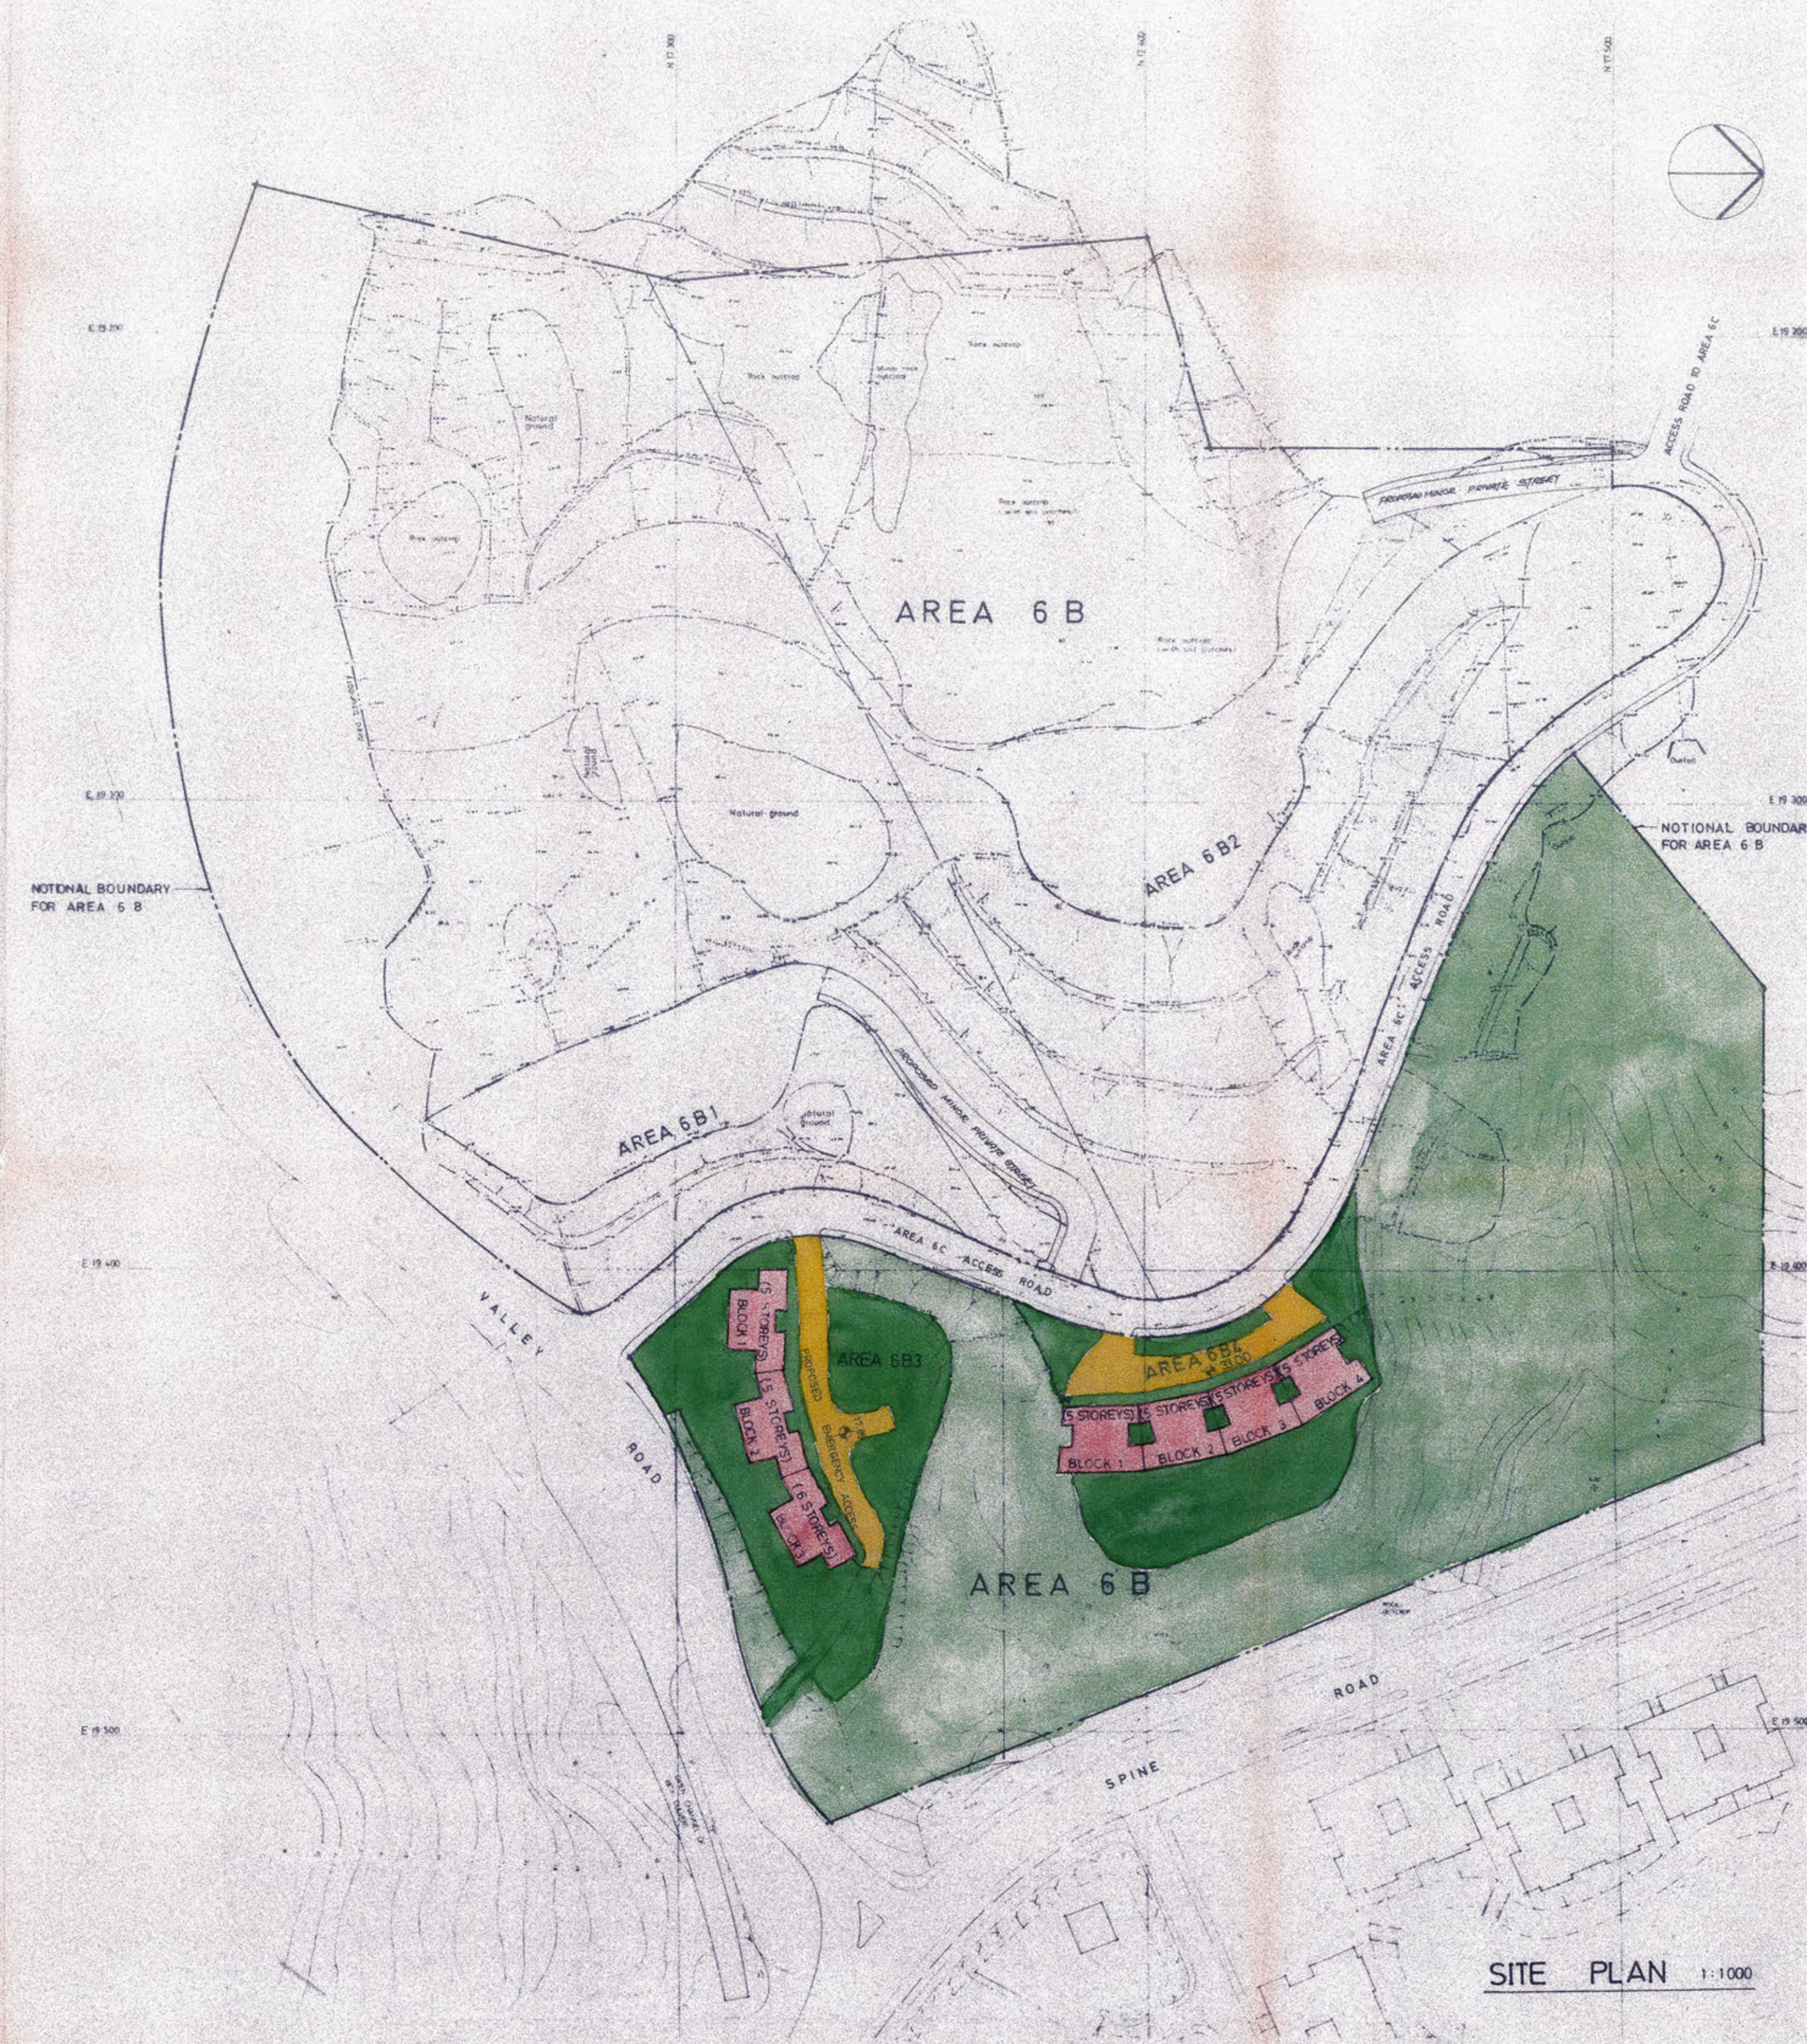

SCHEDULE OF ACCOMMODATION HOUSING AREA 6B							
AREA NO.	NO. OF UNITS		GROSS BUILDING AREA (m ²)		GROSS SITE AREA (m ²)		PLOT RATIO
	M.P. 5.2	SUPP. M.P. AREA 6B	M.P. 5.2	SUPP. M.P. AREA 6B	M.P. 5.2	SUPP. M.P. AREA 6B	
6B1		252		15,202			
6B2	643	252	48,440	23,520	78,460	78,460	0.62
6B3		62		3,300			
6B4		40		4,460			

Approved by EEO on 5.2.86
Serial No. 14/86.

(Y.C. Wan-Hin-Kee)
District Lands Officer, Islands.

B.O.D. REF. F.S.D. REF.

- Do not scale drawing. Figured dimensions are to be followed. Read this drawing in conjunction with all other relevant drawings and specification. The architect shall be notified immediately of any discrepancy found therein.
- This drawing shall not be used for construction purposes unless otherwise certified. The contractor shall verify all dimensions on site prior to commencement of work.

Rev. No.	Date	Particulars	Initial
----------	------	-------------	---------

HONG KONG RESORT CO., LTD.

DIRECTOR

HO & IP ARCHITECTS
ENGINEERS & DEVELOPMENT CONSULTANTS LTD.
Rooms 704-6 Citicorp Center, 118 Whitefield Road, Hong Kong. Tel: 5-785369/510166

© The copyright of this schedule / drawing remains with the Architect. No part of this schedule / drawing may be reproduced in any form or by any means without the written permission from Ho & Ip Architects, Engineers & Development Consultants Ltd.

Approved for Dispatch / Construction
Signed: _____ Date: _____

Job Title Job No. NT 8421
DISCOVERY BAY LANTAU ISLAND, H.K.
R.P. OF LOT 385 IN D.D. 352
& EXTENSION(S)
AREA 6B3 & 6B4

Drawing Title
SUPPLEMENTARY PLAN TO MASTER
PLAN 5-2 FOR PHASE III

Scale 1:1000 Date Drawn 20.12.85

Drawn By KK Checked By

Drawing No. 6B-MP-2 Rev. No.